



SITE MASTERPLAN


STAGE ONE:

- NEW OVAL CHANGEROOMS
- NEW NATURE PLAY
- NEW PARKING AND EMERGENCY ACCESS
- NEW MULTI-MARKED COURTS (4) FOR NETBALL, BASKETBALL & TENNIS
- DEMOLISH EXISTING HOCKEY FACILITY AND BUILD NEW SHARED FACILITY


POTENTIAL STAGES (LONG TERM):

- RELOCATE BOWLS
- REFURBISH RECREATION CENTRE

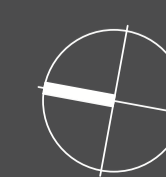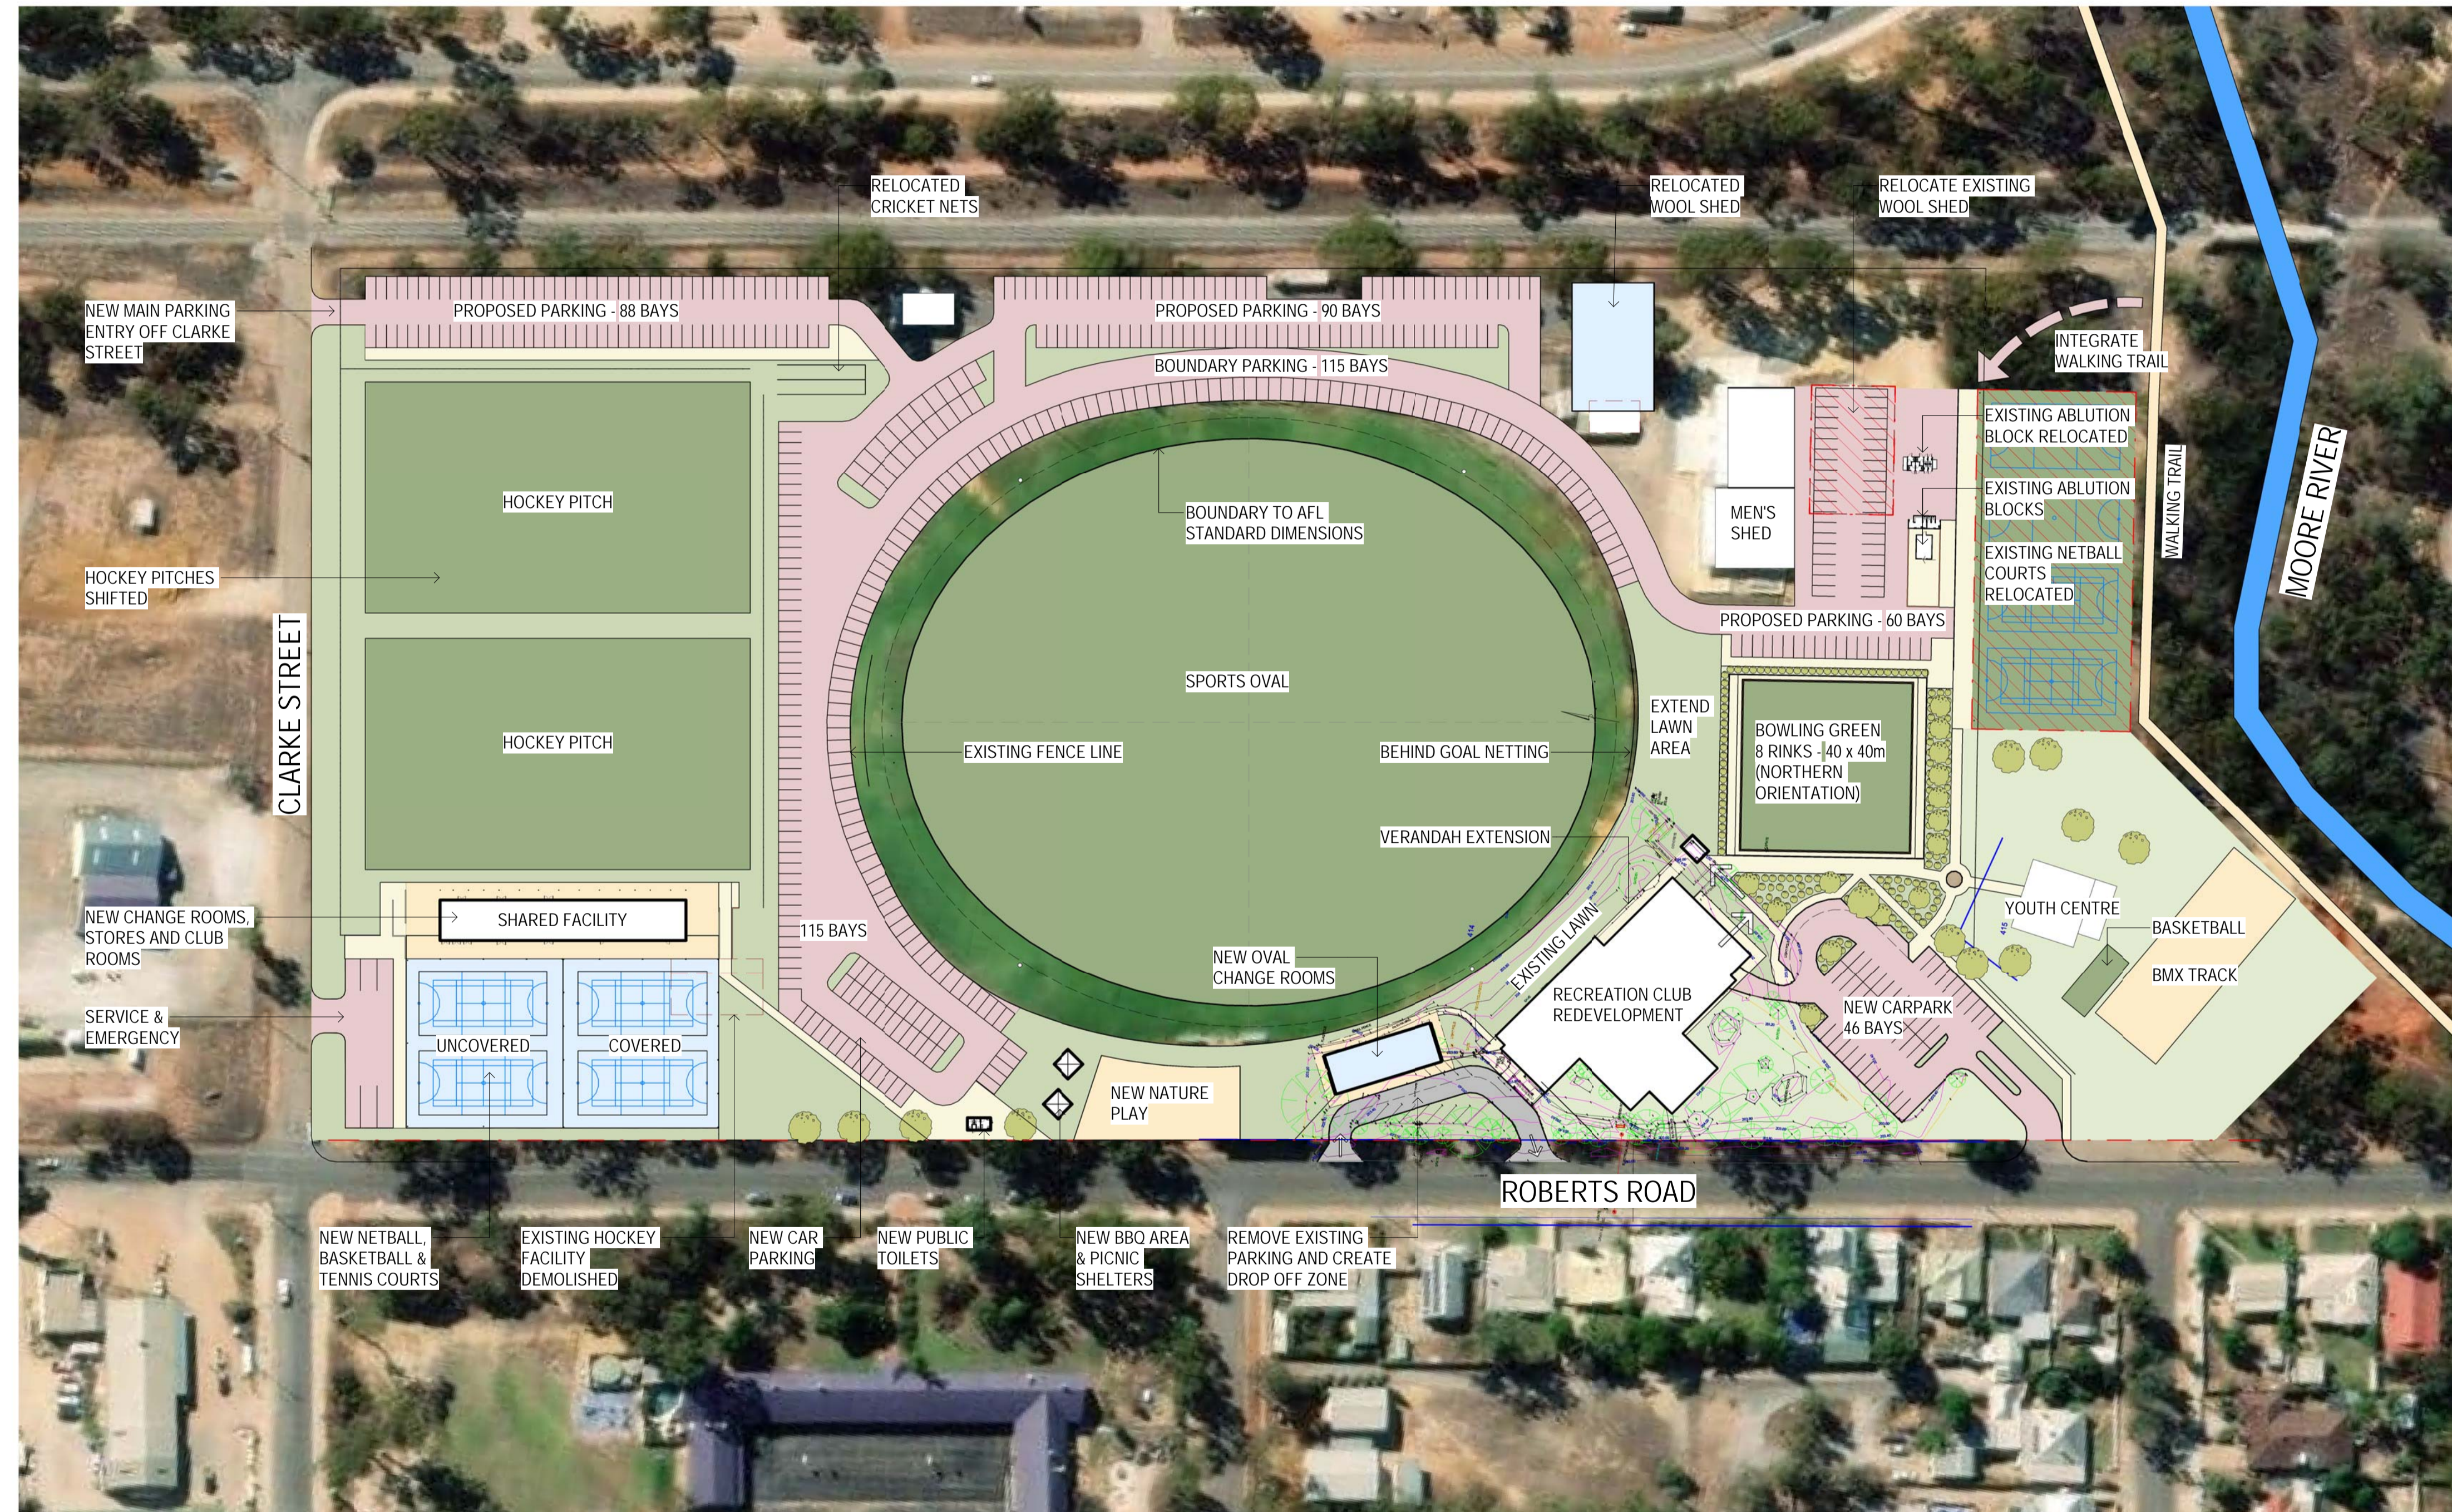


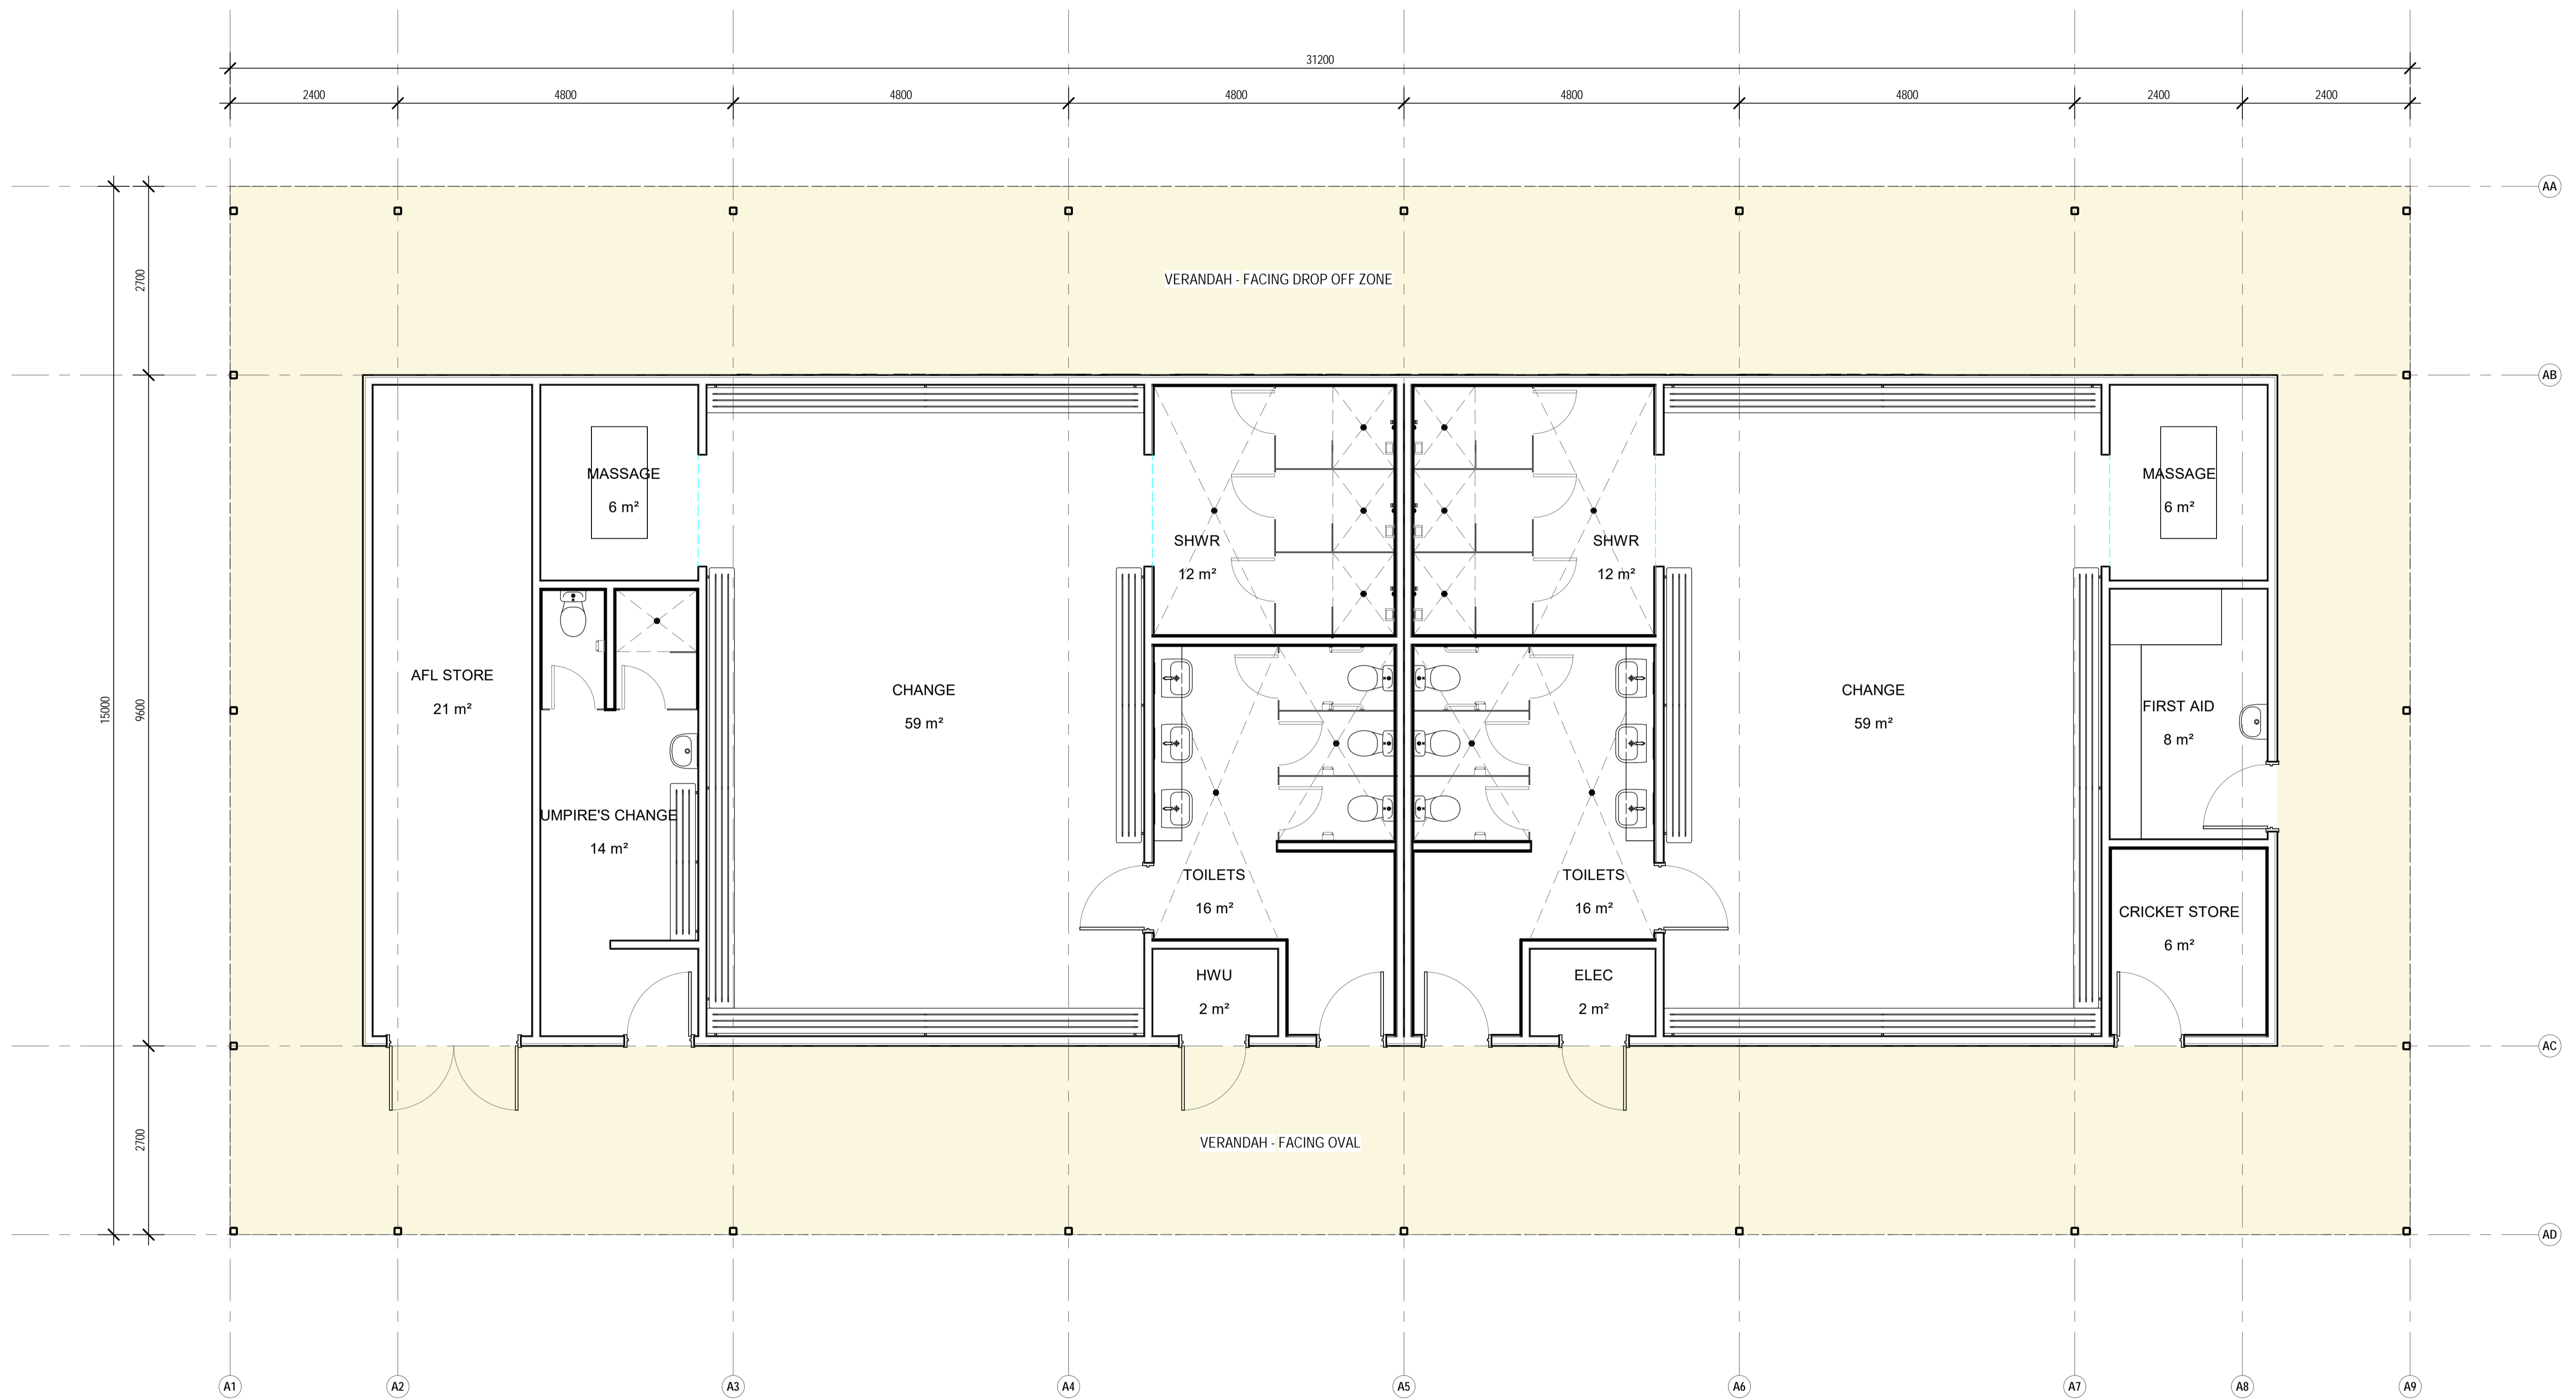


OVAL CHANGE ROOM - FLOOR PLAN
 Scale 1 : 50

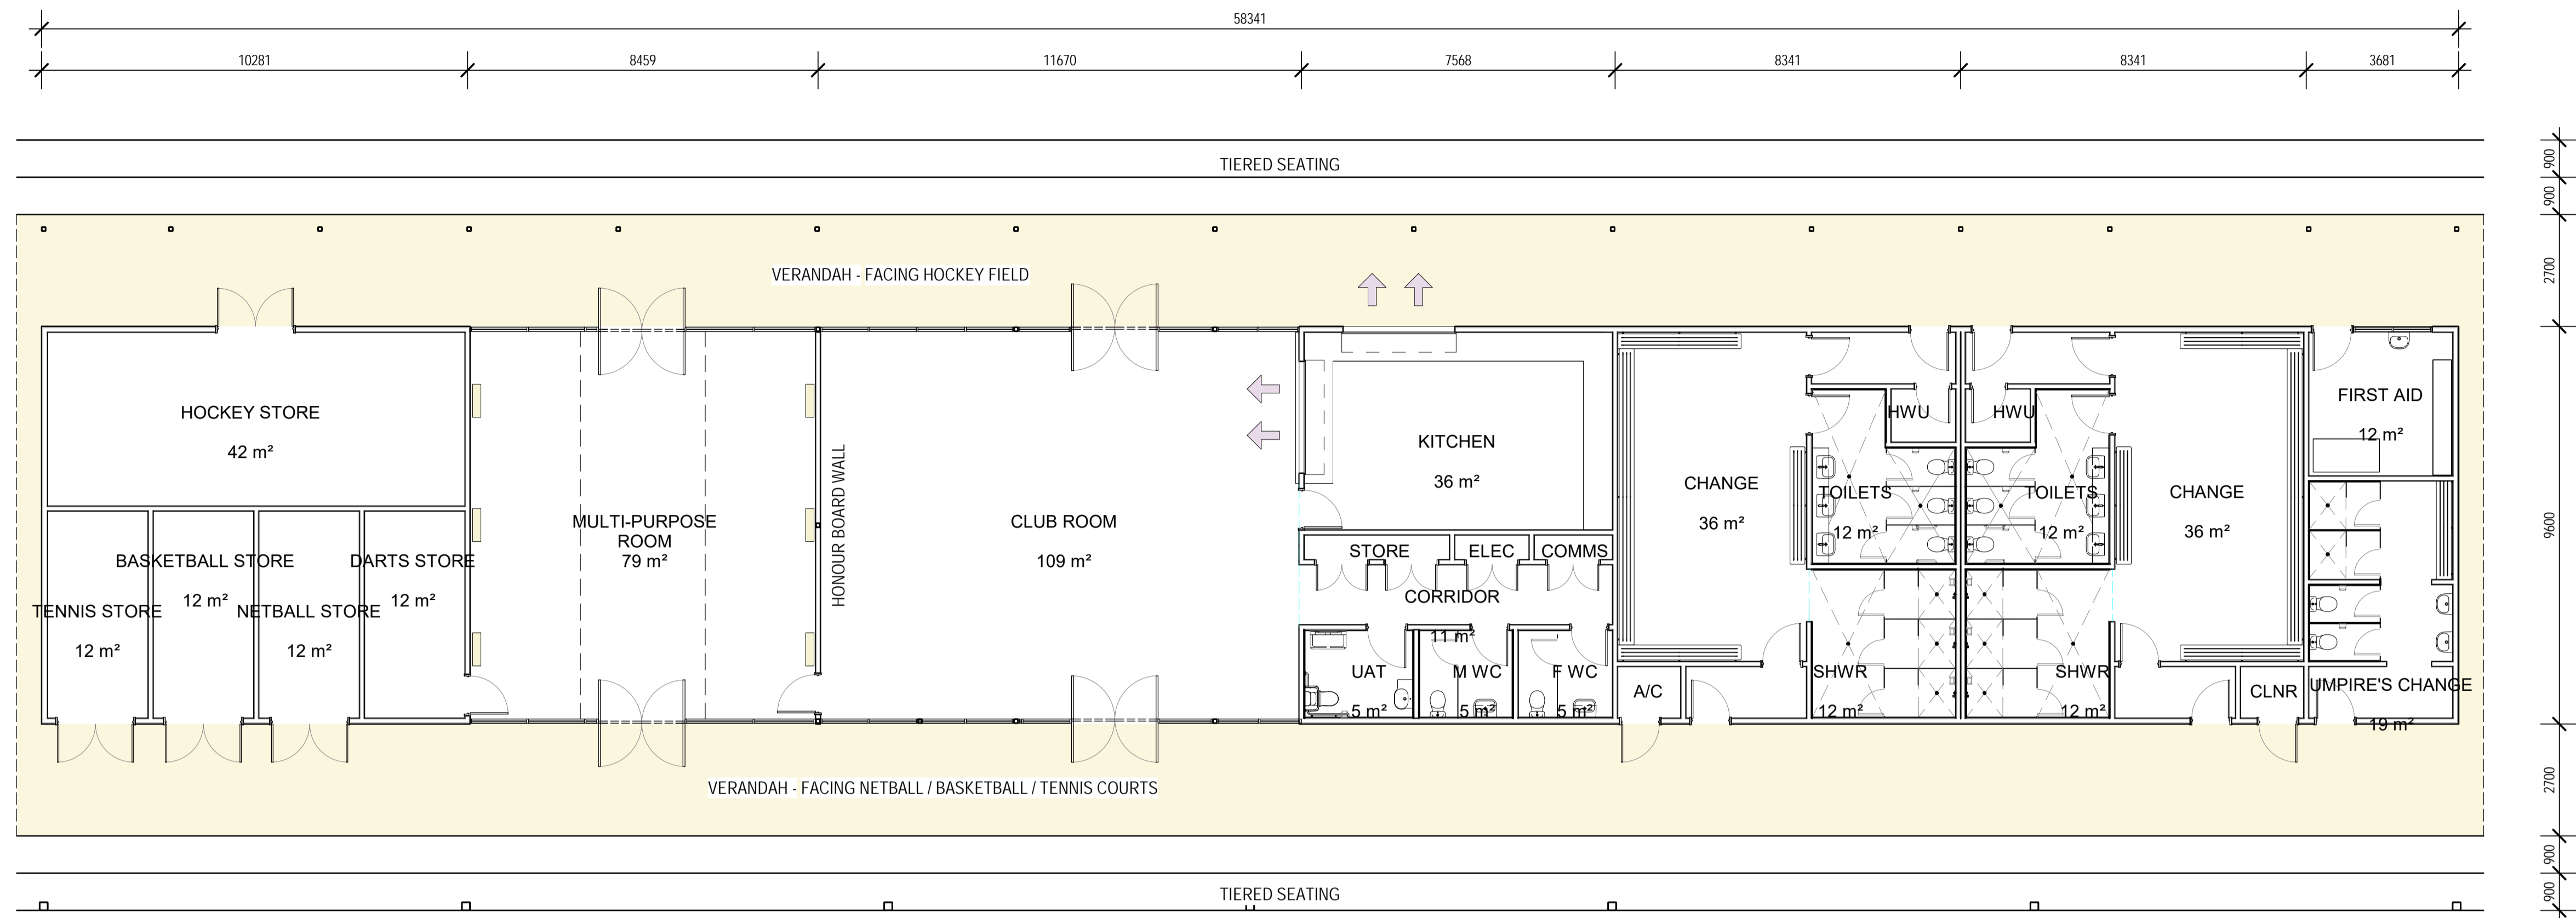


SHARED FACILITY - FLOOR PLAN
 Scale 1 : 100

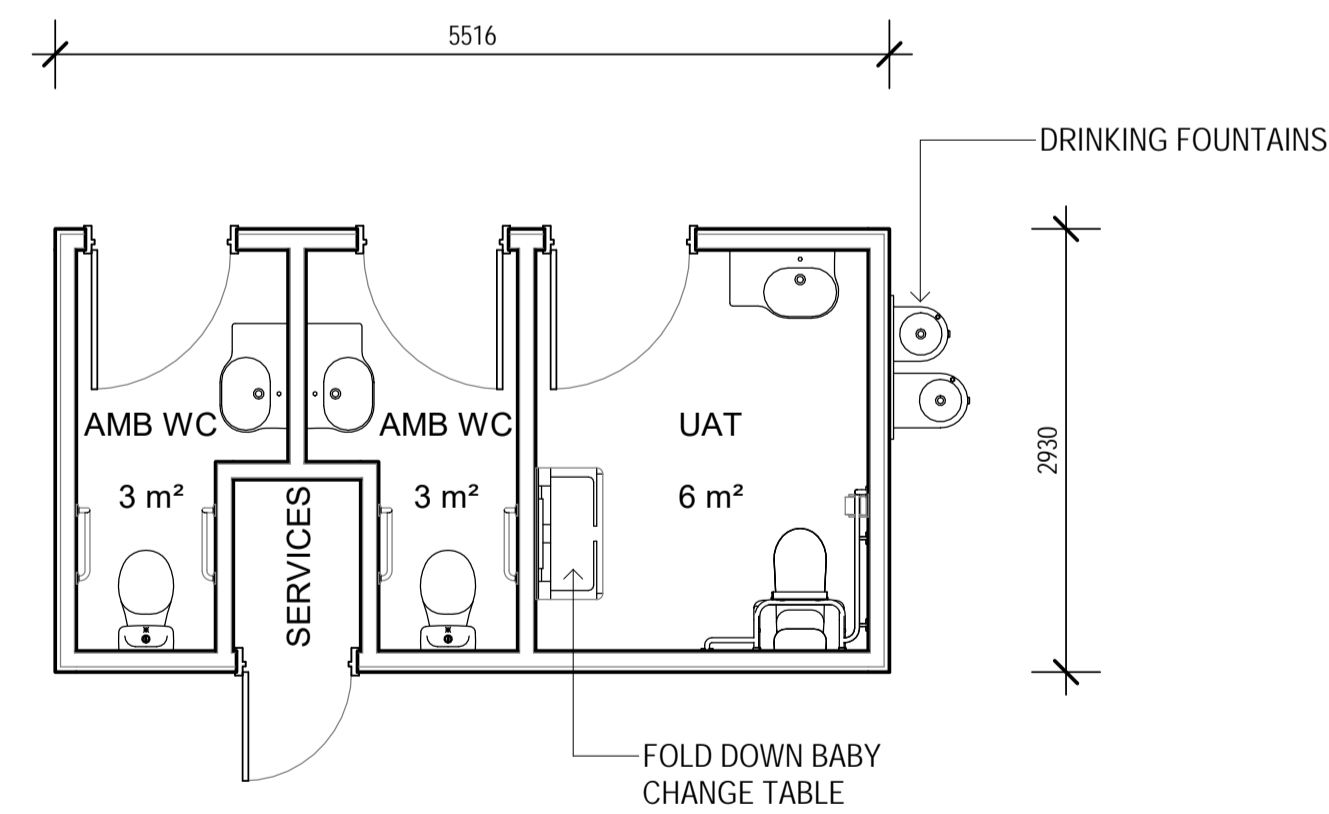


PUBLIC TOILET BLOCK - FLOOR PLAN
 Scale 1 : 50