


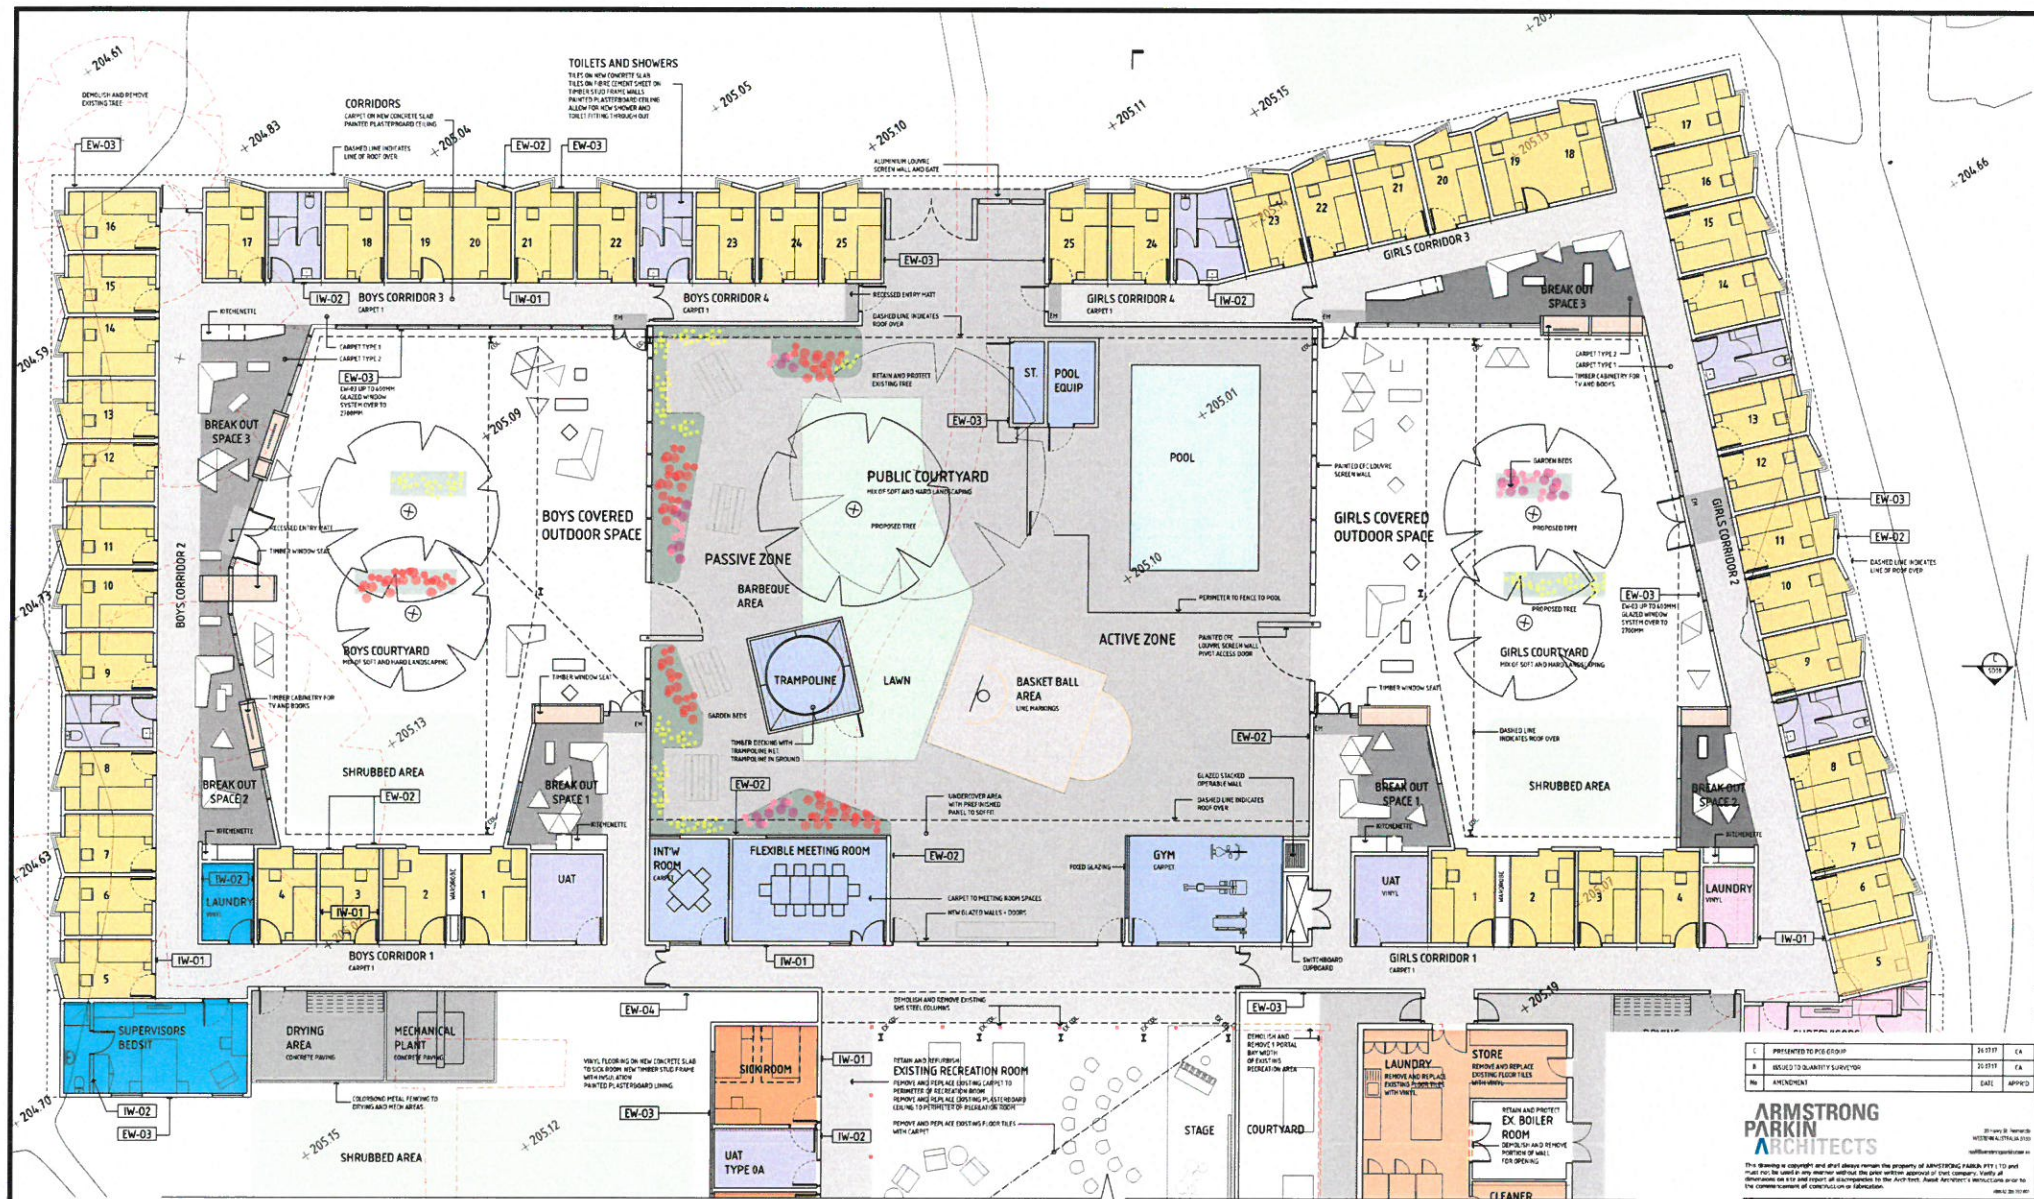

EXTERNAL WALL TYPES

EW-01 EXISTING EXTERNAL WALL
- RENDER FINISH TO EXTERNAL FACE OF
ARTICULATED BRICKWORK
- TYPICAL UNLESS NOTED OTHERWISE

EW-02 EXTERNAL WALL
- COLORBOND PLATE PROFILE METAL SHEET CLADDING
- 100MM TYPICAL STUD FRAME






1	PRESENTED TO PIR GROUP	20.07.17	CA
2	ISSUED TO QUANTITY SURVEYOR	20.07.17	CA
3	AMENDMENT		

ARMSTRONG PARKIN ARCHITECTS

This drawing is copyright and shall remain the property of ARMSTRONG PARKIN PTY LTD and shall not be used in any manner without the prior written approval of that company. Verbal instructions are not to be relied upon as they may be subject to change without notice. All dimensions are to the center line of construction unless otherwise stated.

Government of Western Australia
Department of Finance
Building Management and Works

MOORA RESIDENTIAL COLLEGE 1 EDGAR LEWIS PL, MOORA WESTERN AUSTRALIA REFURBISHMENT WORKS - ADDITIONS PART FLOOR PLAN A

REVISION	DATE	BY	DESCRIPTION
1	20.07.17	CA	ISSUED TO QUANTITY SURVEYOR
2	20.07.17	CA	AMENDMENT

SCALE: 1:100 MAX
1:200 MIN
DATE: MAY 2017
DRAWING NO: SD07

THIS IS A CAD DRAWING
DO NOT ALTER MANUALLY



**ARMSTRONG
PARKIN
ARCHITECTS**





Government of Western Australia
Department of Finance
Building Management and Works

MOORA RESIDENTIAL COLLEGE
1 EDGAR LEWIS PL, MOORA WESTERN AUSTRALIA
REFURBISHMENT WORKS + ADDITIONS
ELEVATIONS + SECTIONS

CLASS	CM	DESIGNATED	APR	RECEIVED ON
CHECKED	ASR	PRINTED		0 21
APPROVED	SP			
SCALE 1:100 B A1 1:200 B A3		DATE	MONTH YEAR	Drawn by
BY NAME, INC.		BY FILE No.		SD09 E

THIS IS A CAD DRAWING
DO NOT ATTEMPT MANUALLY

2

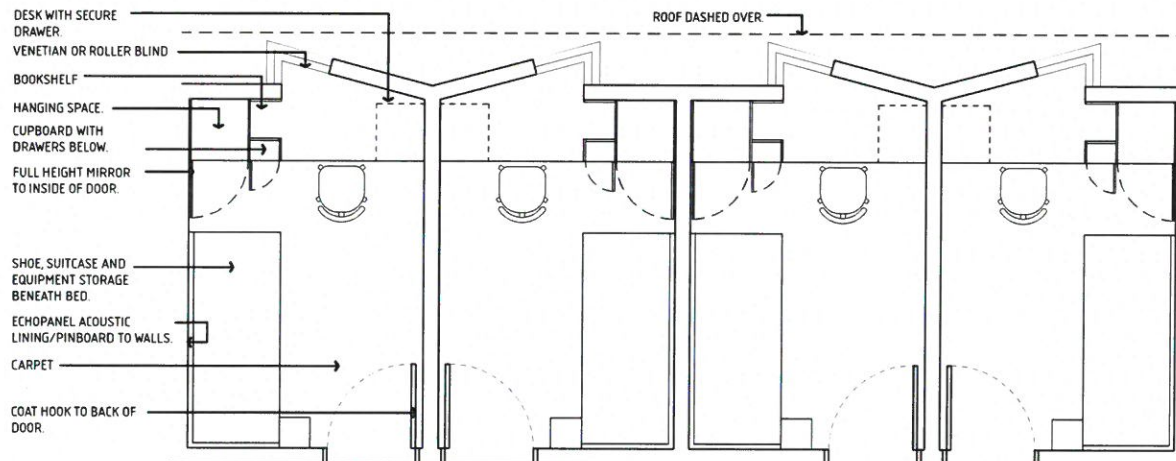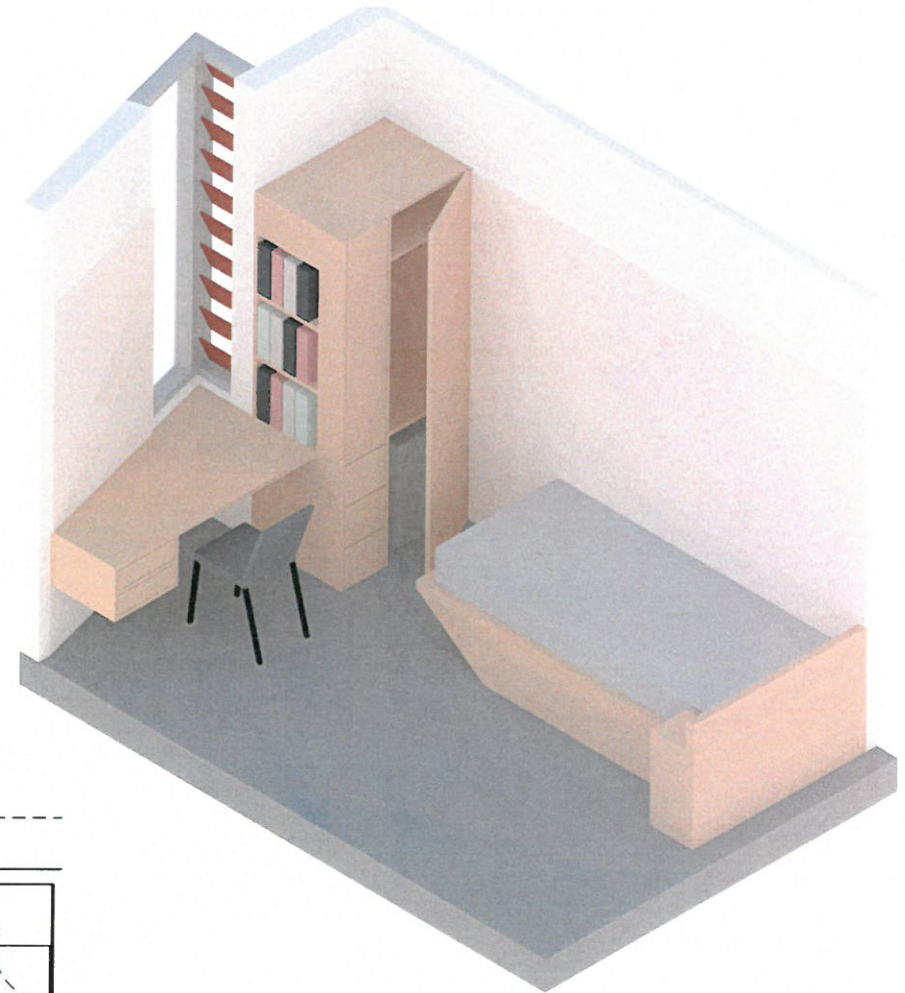


MOOR_17
TYPICAL BEDROOM
26.07.2017 1:50 @ A3

**ARMSTRONG
PARKIN
ARCHITECTS**

This drawing is copyright and shall always remain the property of ARMSTRONG PARKIN ARCHITECTS LTD and must not be used in any manner without the prior written approval of that company. Verify all dimensions on site and report all discrepancies to the Architect. Repeat Architect's instructions prior to the commencement of construction or fabrication.

SK04


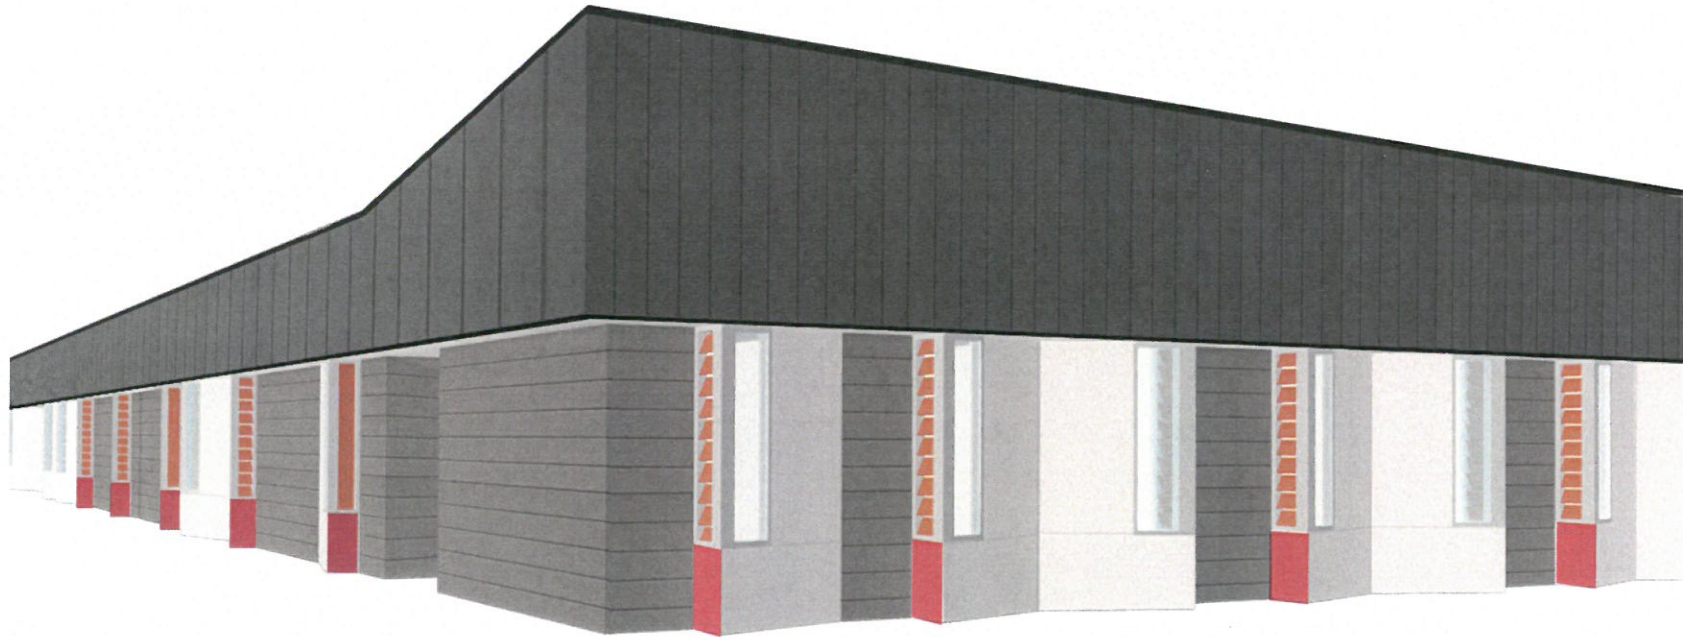

MOOR_17
PERSPECTIVE - NORTH WEST CORNER
26.07.2017 NTS

**ARMSTRONG
PARKIN
ARCHITECTS**

This drawing is copyright and shall always remain the property of ARMSTRONG PARKIN ARCHITECTS LTD and must not be used in any manner without the prior written approval of that company. Verify all information on site and report all discrepancies to the Architect. Make Architect's instructions prior to the commencement of construction or fabrication.

SK05



MOOR_17
PERSPECTIVE - BOYS COURTYARD
26.07.2017 NTS

**ARMSTRONG
PARKIN
ARCHITECTS**
The drawing is copyright and shall always remain the property of ARMSTRONG PARKIN ARCHITECTS LTD and shall not be used in any manner without the prior written approval of that company. Verity all measurements on site and report all discrepancies to the architect. ARMSTRONG PARKIN ARCHITECTS LTD shall be responsible for the consequences of construction or fabrication.

SK06



The drawing is copyright and shall always remain the property of ARMSTRONG PARSON PTY LTD and must not be used in any manner without the prior written approval of that company. Verify all dimensions on site and report all discrepancies to the Architect. Await Architect's instructions prior to the commencement of construction or fabrication.


TD and
all
prior to
1988/11/01